


EXISTING ELEVATIONS

CARDIFF ARMS PH
RAILWAY STREET
CARDIFF


12/01137DC1



DTB DESIGN
286 NORTH ROAD CARDIFF CF14 3BN
TEL 029 2069 4100
FAX 029 2069 4101

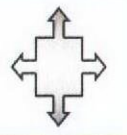


REVISIONS	DATE	REVISIONS	DATE
CARDIFF ARMS PH RAILWAY STREET CARDIFF			
DATE JUNE 2012		PLAN NO: ADY6/1	

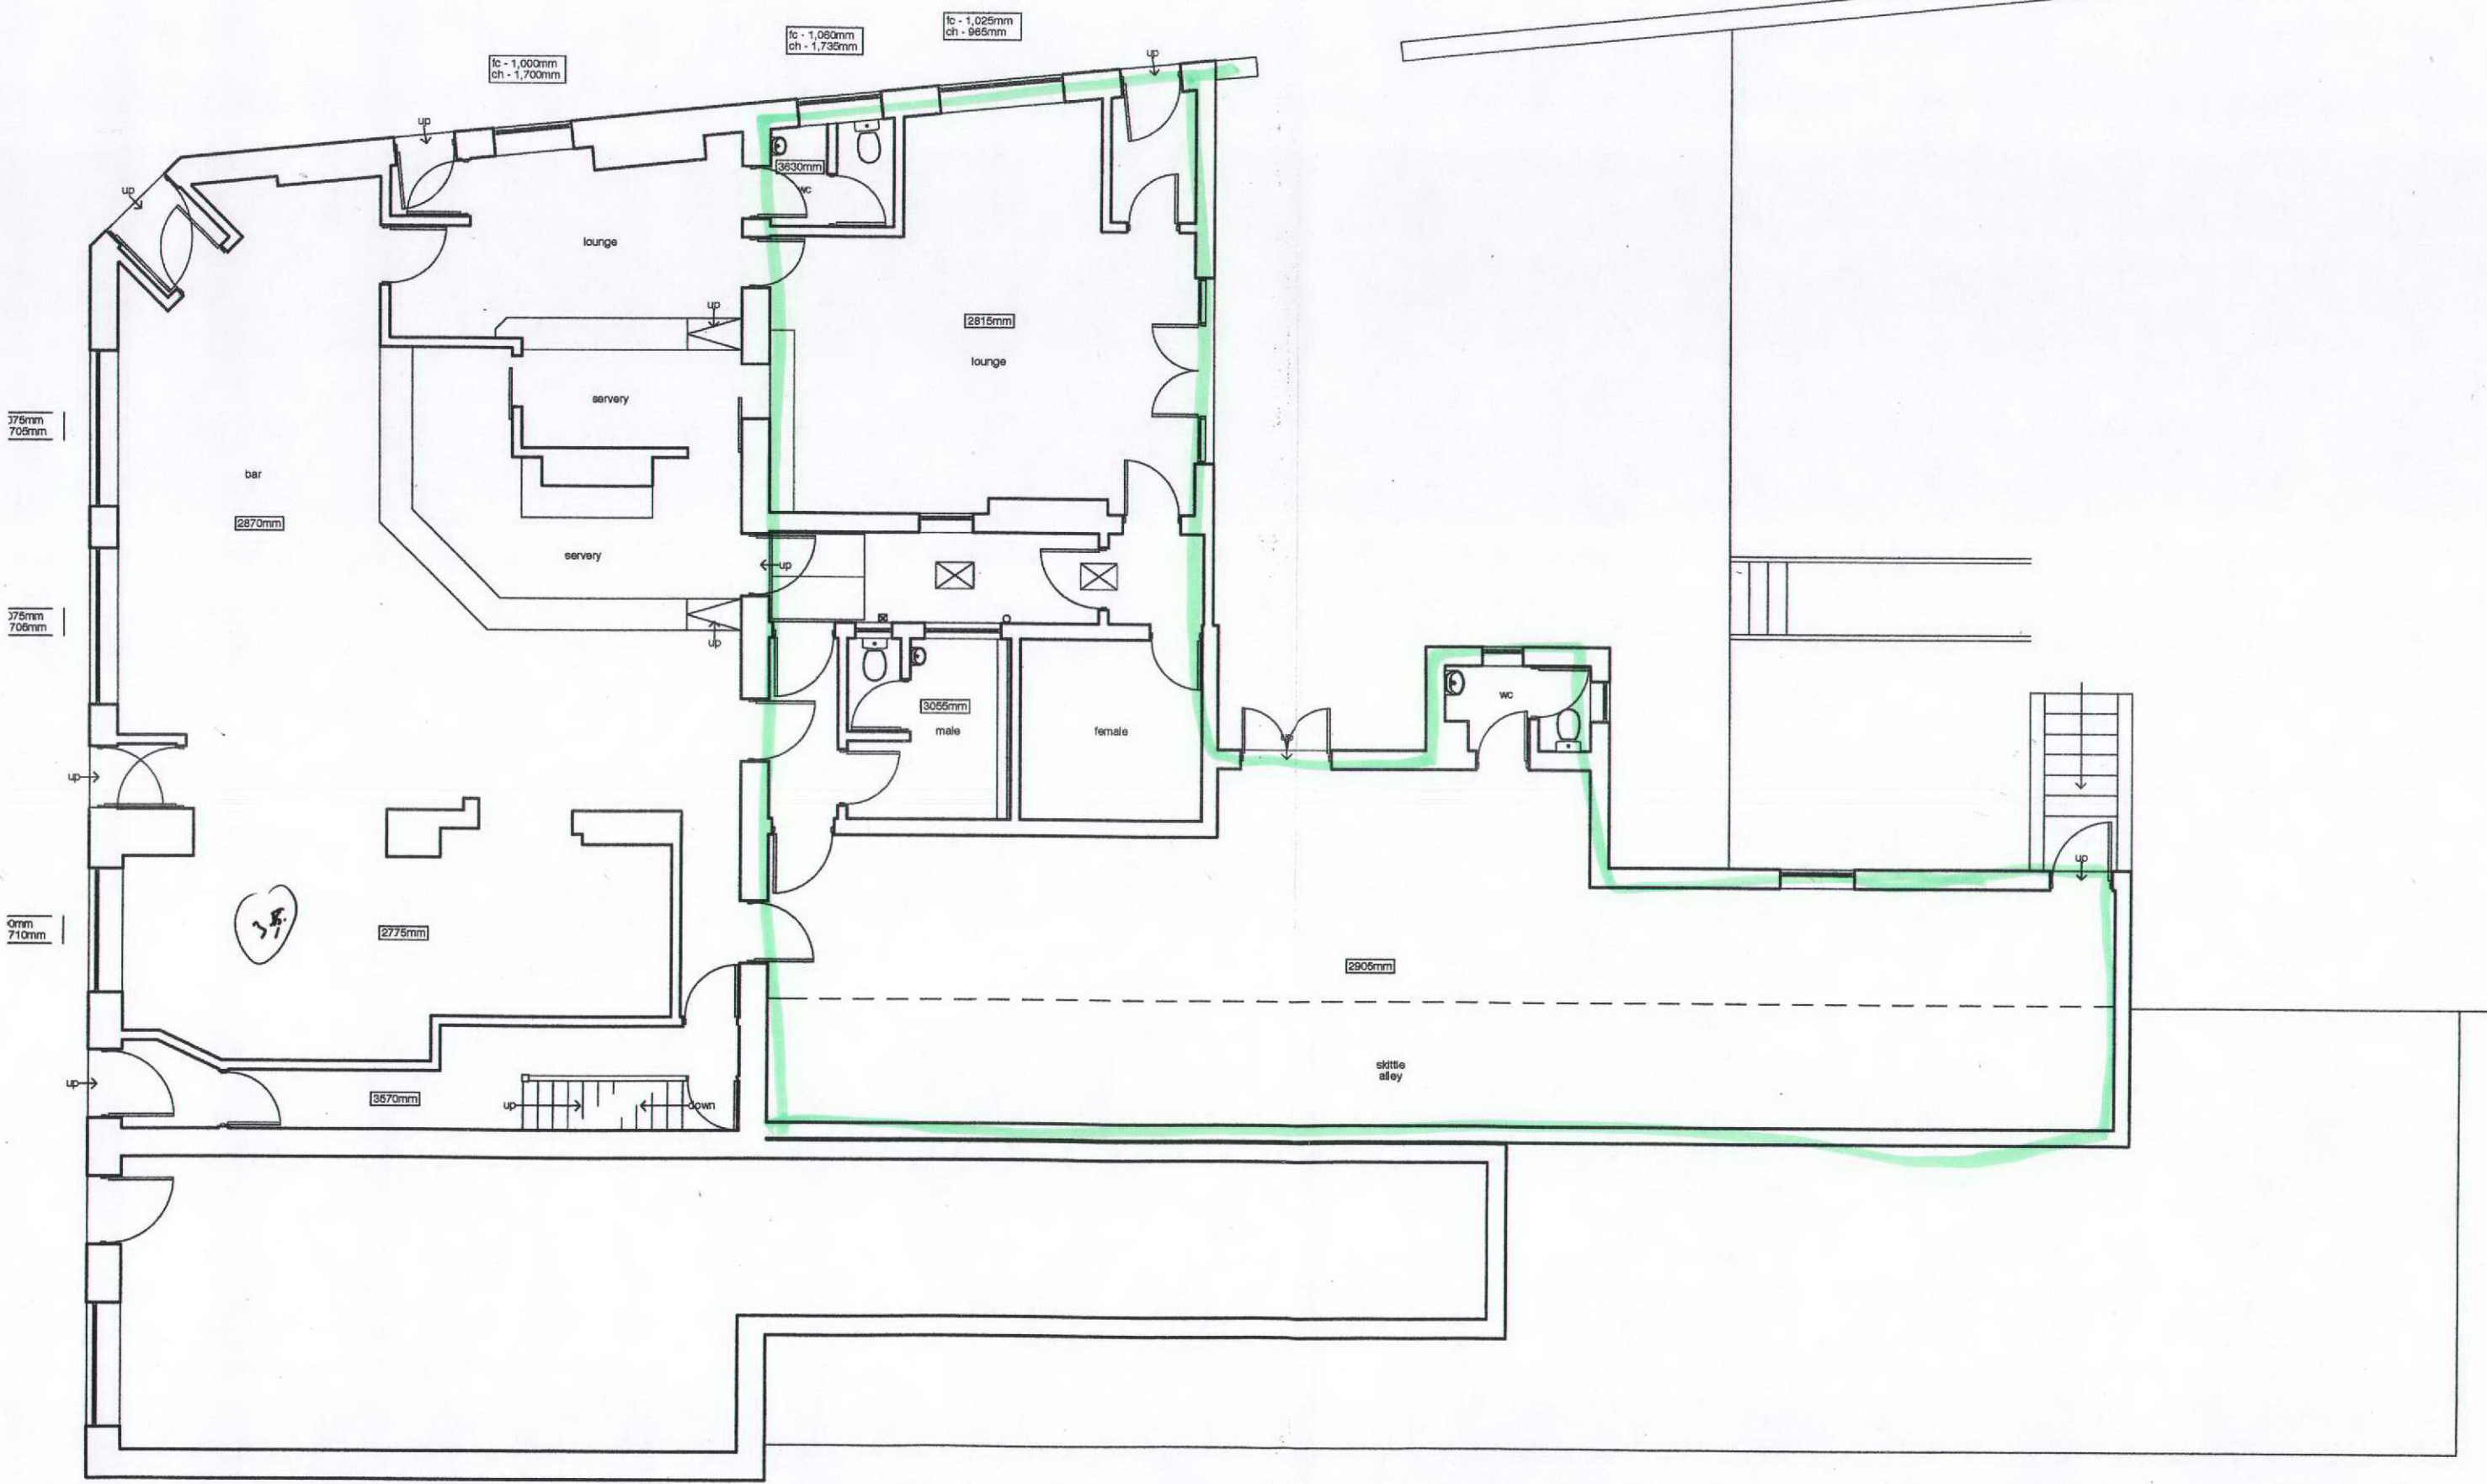

ground floor plan

dwg no. 11-001	rev:	project: The Cardiff Arms, Railway Street, Cardiff
scale: 1:100	date: 10/11	title: existing ground floor


dwe architecture
design
32 splott road, splott, cardiff CF24 2D
t. 029 2040 0088 f. 029 2049 35
e. studio@dweenterprises.co

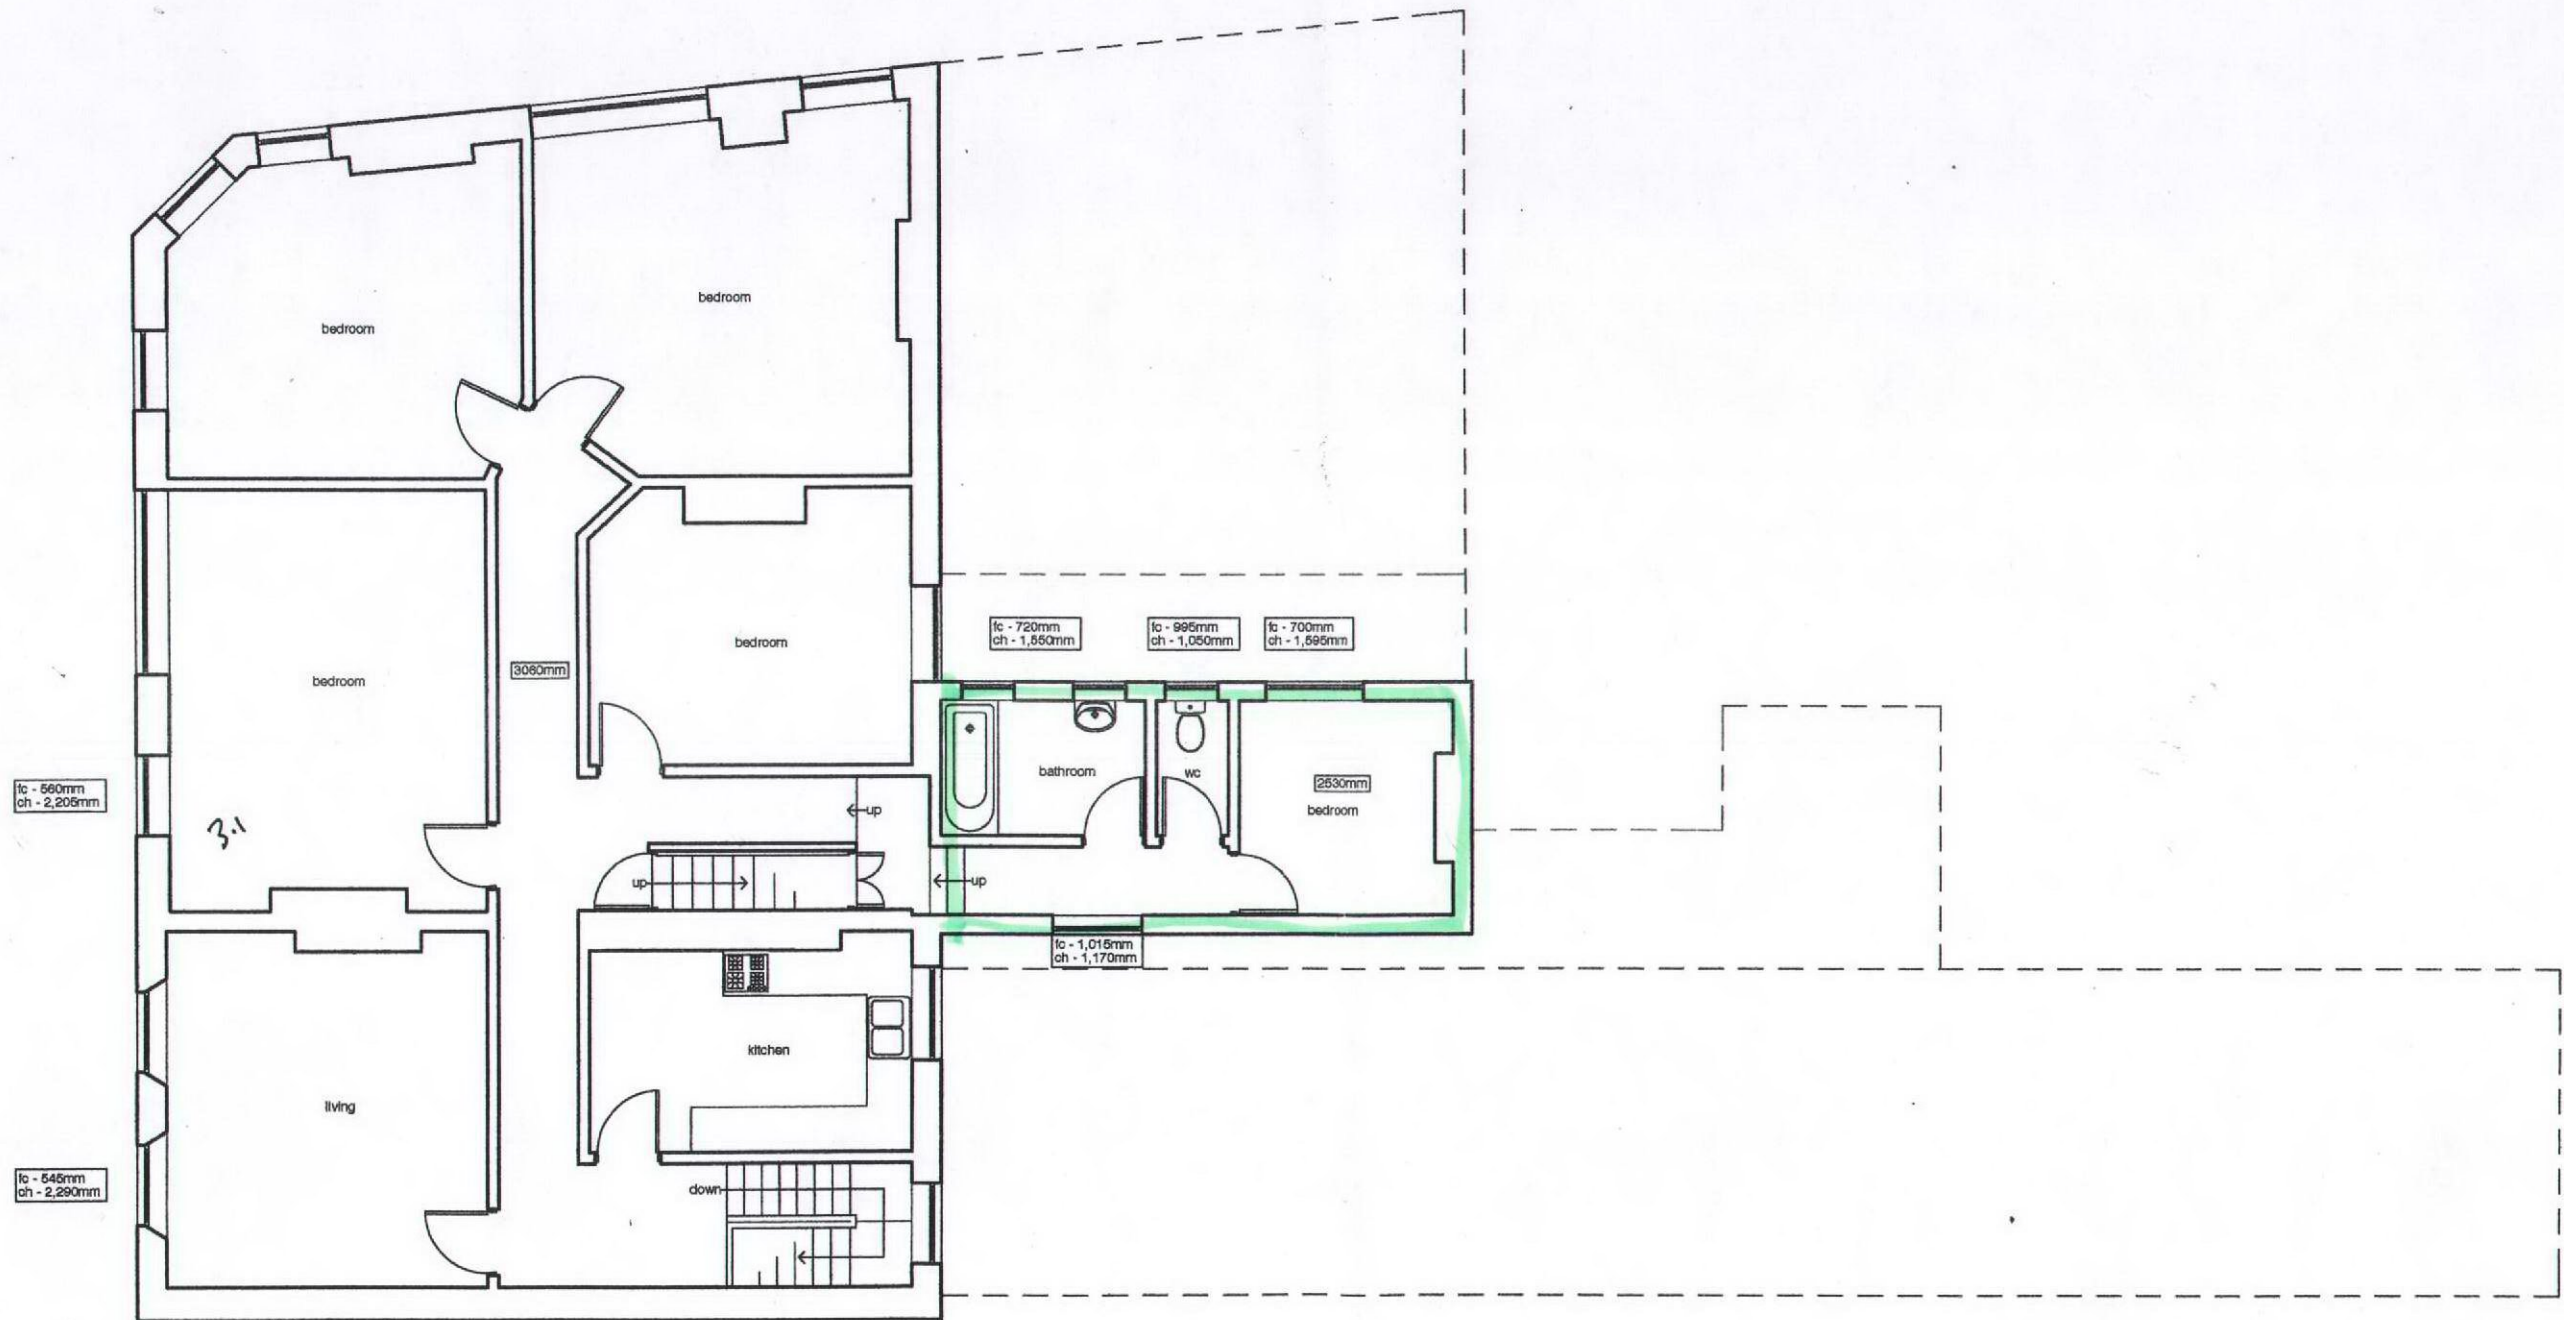

1st floor plan

dwg no. 11-002	rev:	project: The Cardiff Arms, Railway Street, Cardiff
scale: 1:100	date: 10/11	title: existing 1st floor


dwe architecture design
 32 splott road, splott, cardiff CF24 2D
 t. 029 2040 0088 f. 029 2049 35
 e. studio@dwenterprises.co

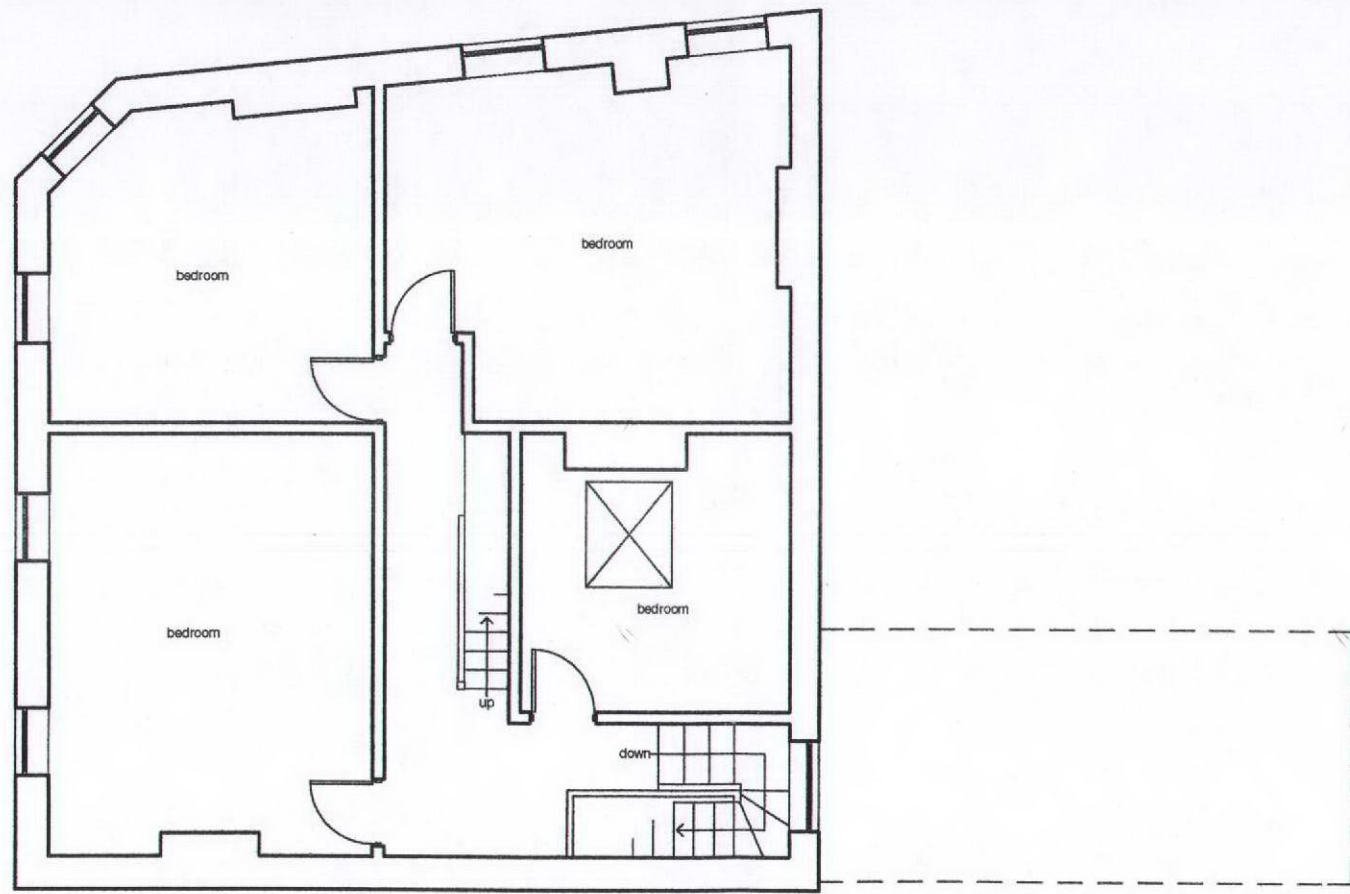

2nd floor plan

dwg no. 11—003	rev:	project: The Cardiff Arms, Railway Street, Cardiff
scale: 1:100	date: 10/11	title: existing 2nd floor


dwe architecture
design
32 splott road, splott, cardiff CF24 2D
t. 029 2040 0088 f. 029 2049 35
e. studio@dwenterprises.co

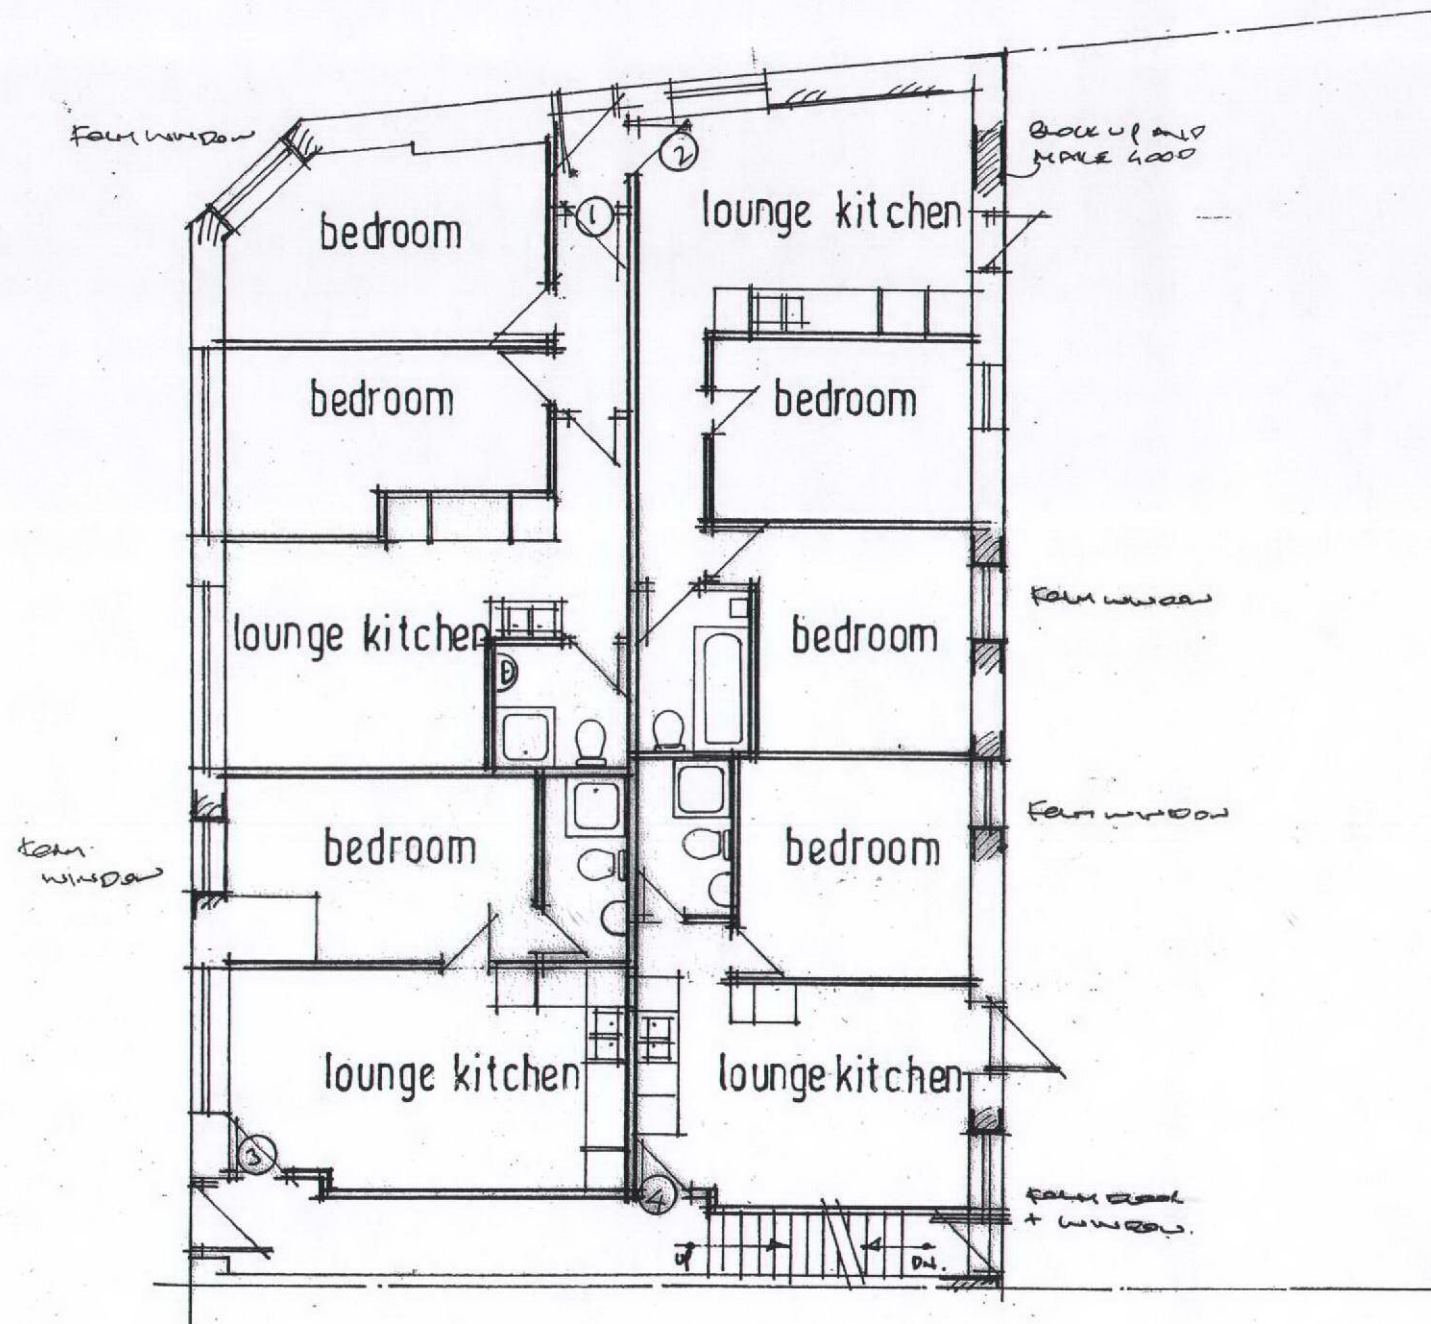

GROUND FLOOR

1:100

DTB DESIGN
 286 NORTH ROAD CARDIFF CF14 3BN
 TEL 029 2069 4100
 FAX 029 2069 4101

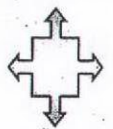


Rev. a. 1st 23/6/11.

**APARTMENTS
 CARDIFF ARMS PH
 RAILWAY STREET
 CARDIFF**

SCALE

DATE MAY 2012

PLAN NO. ADY612/a

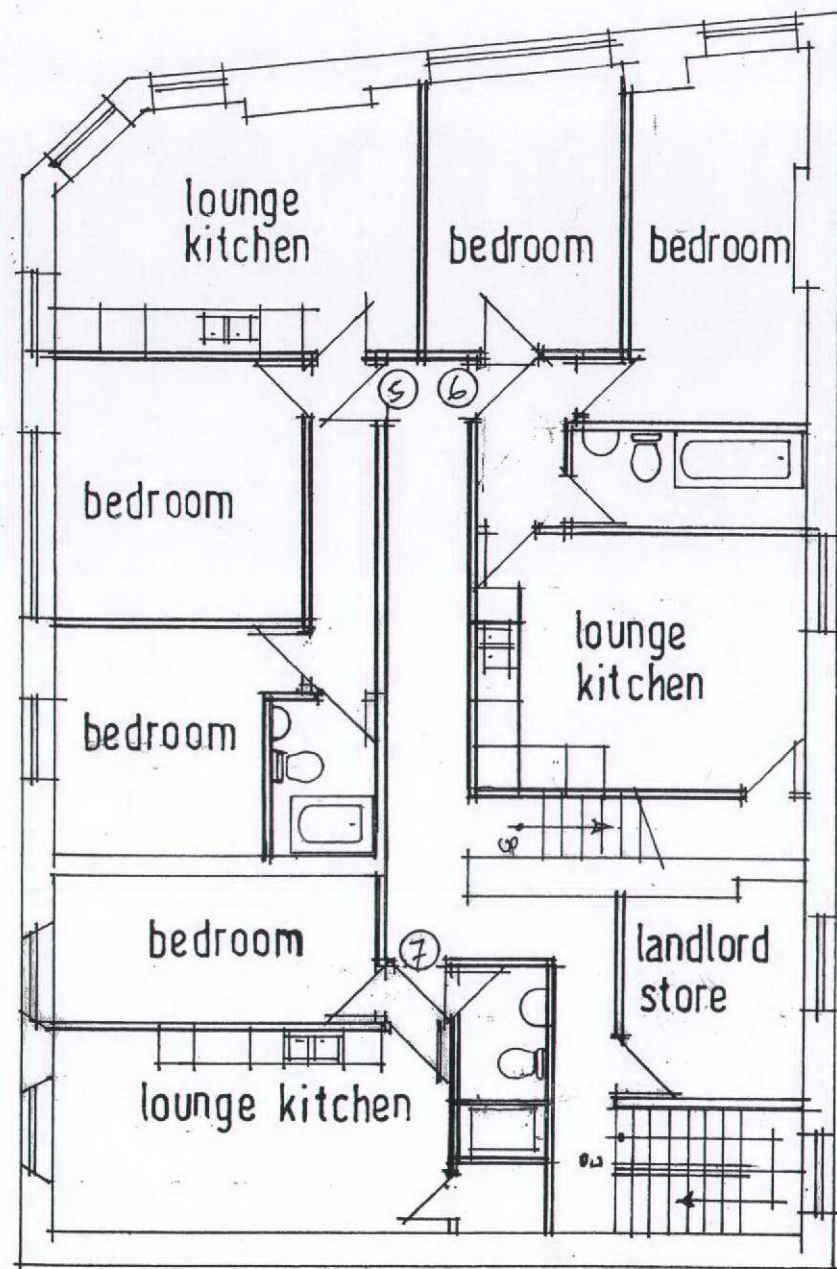

FIRST FLOOR

1:100

DTB DESIGN
 286 NORTH ROAD CARDIFF CF14 3BN
 TEL 029 2069 4100
 FAX 029 2069 4101




lance esar @ 27/6/12

**APARTMENTS
 CARDIFF ARMS PH
 RAILWAY STREET
 CARDIFF**

SCALE

DATE MAY 2012

PLAN NO. ADY6/3/a

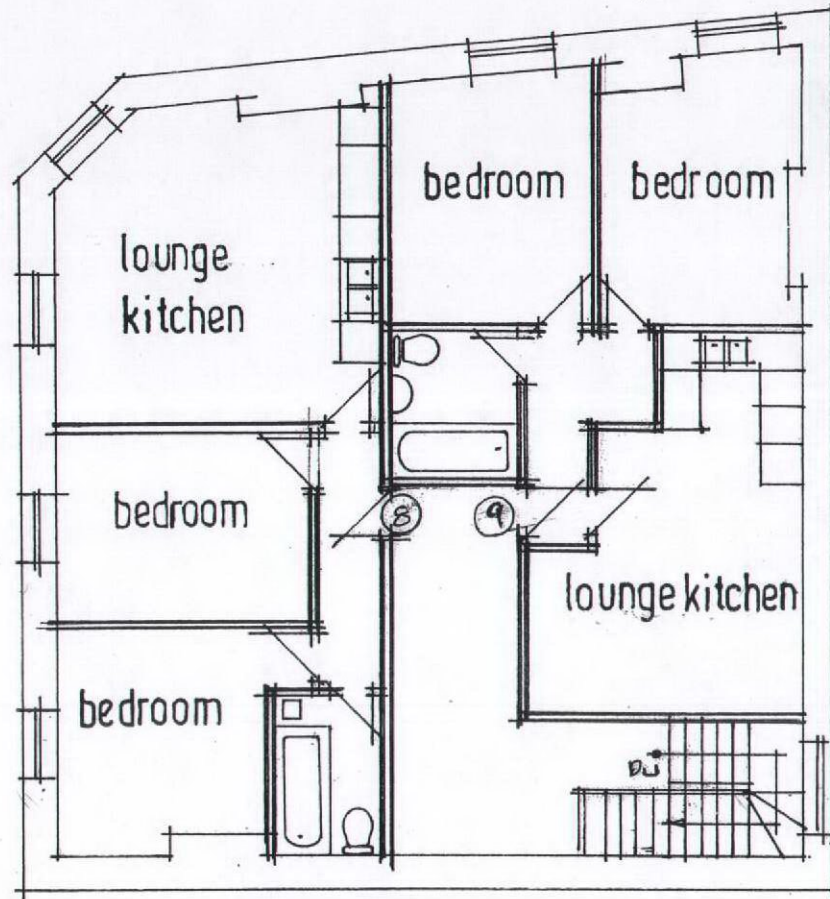

SECOND FLOOR

1:100

DTB DESIGN
 286 NORTH ROAD CARDIFF CF14 3BN
 TEL 029 2069 4100
 FAX 029 2069 4101



kar.ell@246111

**APARTMENTS
 CARDIFF ARMS PH
 RAILWAY STREET
 CARDIFF**

SCALE

DATE MAY 2012

PLAN NO. ADY6/47a